




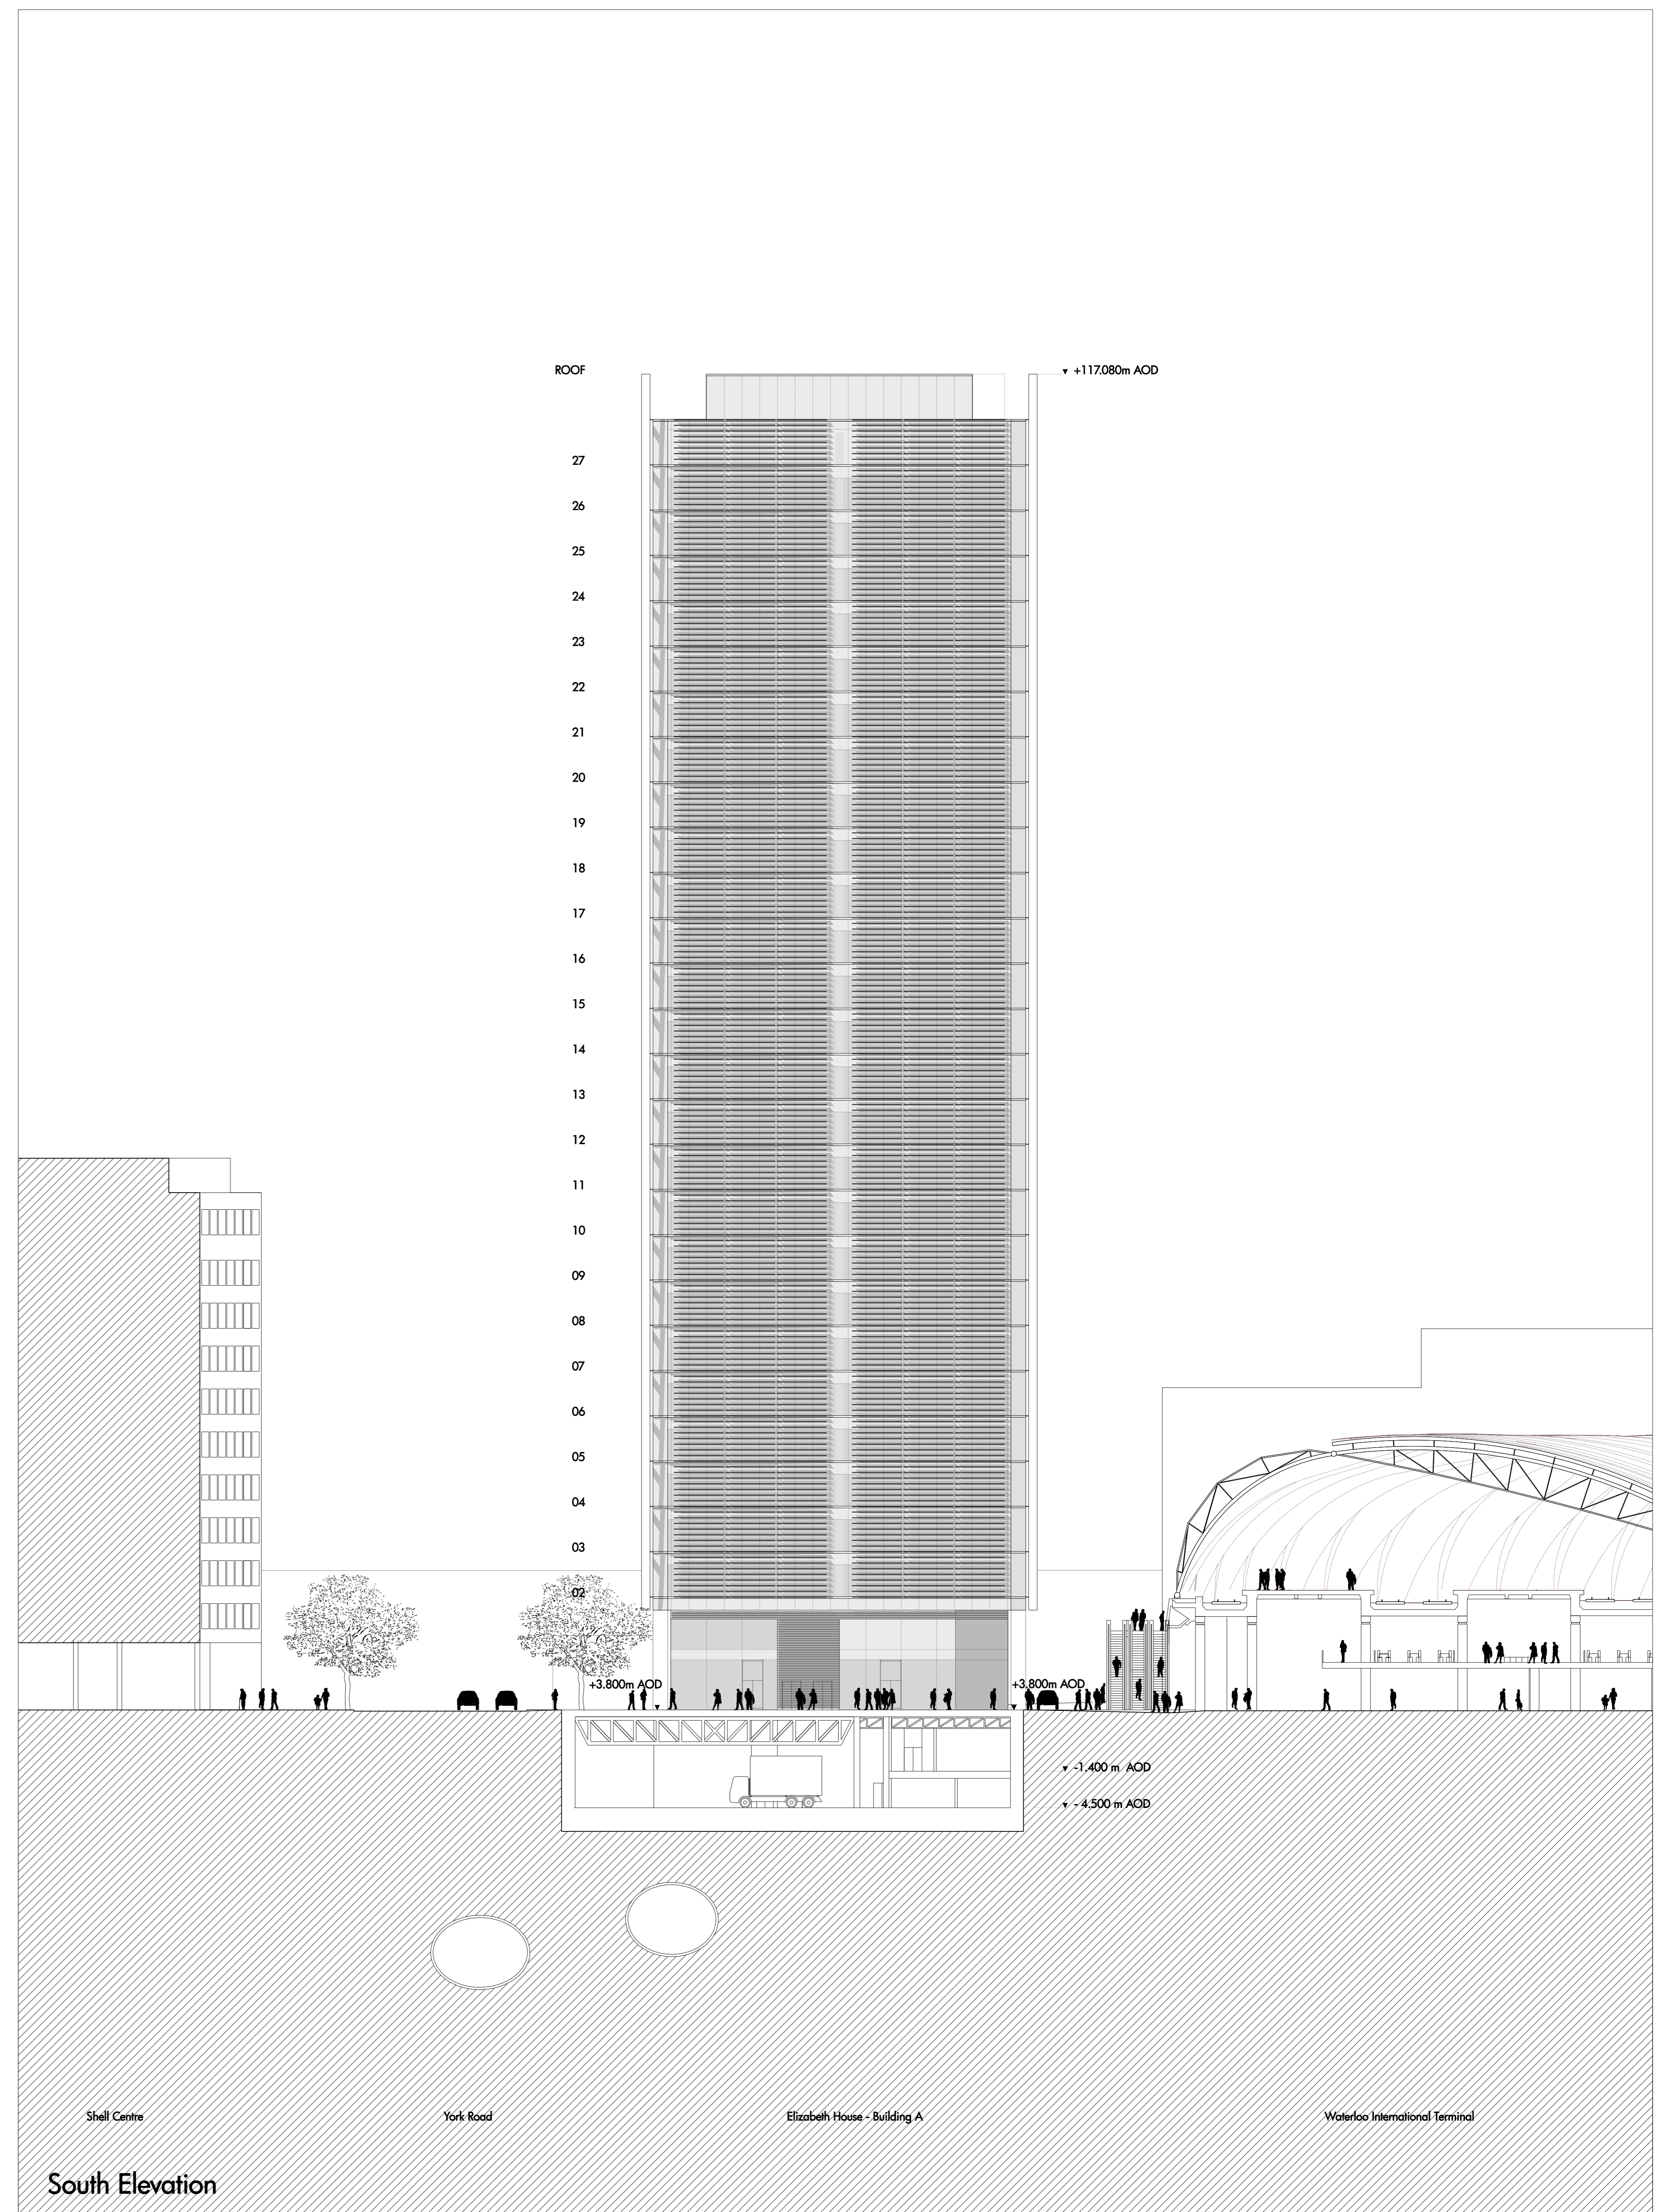

North Elevation

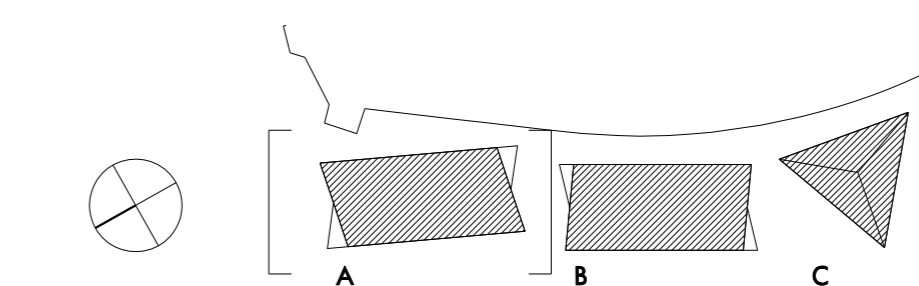

South Elevation

 

Allies and Morrison  
 85 Southwark Street  
 London SE1 0XK  
 telephone 020 7921 0100  
 facsimile 020 7921 0101  
 email info@alliesandmorrison.co.uk  
 A&M JOB NO: 449

**ELIZABETH HOUSE REDEVELOPMENT**  
 Building A North and South Elevations  
 As Proposed  
 449\_07\_034

SCALE: 1:250 @A0

04/05/07

P4  
 Revision